

Panther Grove 2		
	4-Aug-26	Today
Daily Weather as of 7:00am	0	0
Low Temperature (F)	65	68
High Temperature (F)	75	85
Ground Wind Speed (MPH):	8 MPH	8 MPH
Precipitation (in)	0.00	4%
August Precip Total (in)	1.60	

	ACTIVITY
Public Roads	Strip Public Road Radii
	Mowing Public Road Radii
	Stone Public Road Radii
Access Roads	Strip Access Road
	Cement Stabilization
	Stone Access Road
	Strip Access Road Radii
	Stone Access Road Radii

LAST WORKING DAY
Tuesday, August 4, 2026
LOCATION(S)
P17 (1300N RD- CH 16)(C)
P11 (1400-Hwy16)(C) P9 (1500N RD / CH 16)(C) P17 (1300N RD- CH 16)(c)
T6(C), T7(C), T12(C), T19(C), T87(C)
T87(C), T12(C), T18(C), T23(C)
T06(C), T07(C), T87(C), T12(C), T85(C) T39(C), T27(C) T35(C)

Daily Safety Topics
Integrity: Doing the right thing when nobody is looking, getting a spotter instead of taking a chance without one, also taking the necessary precautions to make sure we're working safe. Attention to detail: In many workplace incidents, small oversights lead to big consequences. Paying close attention to details—whether during routine tasks or complex operations—can prevent accidents, improve quality, and save lives.
Site Notes

Wednesday, August 5, 2026

TODAY
Wednesday, August 5, 2026
LOCATION(S)
P17 (1300N RD- CH 16)
P11 (1400-Hwy16) P9 (1500N RD / CH 16) P17 (1300N RD- CH 16)
T6, T7, T12, T19, T87
T87, T12, T18, T23
T06, T07, T12 T18 T87, T35, T39, T85

NEXT WORKING DAY
Thursday, August 6, 2026
LOCATION(S)
P11 (1400-Hwy16) P9 (1500N RD / CH 16) P17 (1300N RD- CH 16)
T6, T7, T12, T19, T87
T87, T12, T18, T23
T06, T07, T12 T18 T87, T35, T39, T85




Quantity Tracking				
QTY LAST WORKDAY	QTY TO DATE	UNIT	TOTAL QTY	% COMPLETE
	5	EA	35	14.3%
	3	EA	35	8.6%
	0	LF	161120	0.0%
	14128	LF	161120	8.8%
	0	LF	161120	0.0%
	10	EA	TBD	#VALUE!
	10	EA	TBD	#VALUE!

Site Information	
Manpower	
4	White Construction Management
14	White Construction Operators
12	White Construction Laborers
	White Construction Ironworkers
	White Construction Millwright
	White Construction Electrician
	Dunn Company
	West Wind
	Tobey's Construction & Cartage
	KVCC
30	Total
Equipment	
10	Pickup Trucks
2	Dozers
2	Rollers
2	Graders
2	Cargo Trailer
0	Cranes
1	Excavators
0	Forklift
3	Trailers
1	Sand Truck
2	Sheepfoot Roller
2	Reclaimer Stabilizer
2	Smooth Drum Roller
3	Water Trucks
32	Total

Additional Comments

Panther Grove 2			Daily Safety Topics				DUNN C O M P A N Y							
Site Information			Please adhere to traffic control devices.											
Manpower			Site Notes											
0	Dunn Company		Widening delayed due to farmers spraying fields.				Wednesday, August 5, 2026							
0	Tobey's Construction & Cartage													
0	KVCC													
0	Millennia Professional Services													
0	LPM Management Services													
0	Totals													
Key			LAST WORKING DAY		TODAY		NEXT WORKING DAY		Quantity Tracking					
(S) = Start (C) = Continue (F) = Finish			Tuesday, August 4, 2026		Wednesday, August 5, 2026		Thursday, August 6, 2026							
ACTIVITY			LOCATION(S)		LOCATION(S)		LOCATION(S)							
Public Road Improvements	Road Closures (Unfinished Work Protection)	1300N:500E-600E	Protecting work							QTY LAST WORKDAY	QTY TO DATE	UNIT	TOTAL QTY	% COMPLETE
		1300N:600E-700E	Protecting work											
	600E:1250N-1300N	Protecting work												
	600E:1300N-1400N	Protecting work												
	1600N:400E-500E	Protecting work												
	Road Closures (Active Roadwork)	1300N:200E-CH16	146,147	1300N:200E-150E	150	1300N:100E-150E	241							
		200E:1800N-1900N	Punch List	200E:1800N-1900N	Punch List	200E:1800N-1900N	Punch List							
		1800N:100E-200E	Punch List	1800N:100E-200E	Punch List	1800N:100E-200E	Punch List							
		1800N:200E-300	Punch List	1800N:200E-300	Punch List	1800N:200E-300	Punch List							
		200E:1800N-IL116	Punch List	200E:1800N-IL116	Punch List	200E:1800N-IL116	Punch List							
		1600N:CH16-400E	Shoulder Work	1600N:CH16-400E	Punch List	1600N:CH16-400E	Punch List							
		1600N:500E-600E	4" Agg Cap	1600N:500E-600E	4" Agg Cap	1600N:500E-600E	4" Agg Cap							
		1600N:600E-700E	4" Agg Cap	1600N:600E-700E	4" Agg Cap	1600N:600E-700E	4" Agg Cap							
		1600N:700E-800	4" Agg Cap	1600N:700E-800	4" Agg Cap	1600N:700E-800	4" Agg Cap							
		600E:1500N-1600N	4" Agg Cap	600E:1500N-1600N	4" Agg Cap	600E:1500N-1600N	4" Agg Cap							
600E:IL116-1600N		4" Agg Cap	600E:IL116-1600N	4" Agg Cap	600E:IL116-1600N	4" Agg Cap								
1600N:400E-500E		Widening	1600N:400E-500E	Widening	1600N:400E-500E	Widening								
			1300N:500E-600E	Widening	1300N:500E-600E	Widening								
		1300N:600E-700E	Widening	1300N:600E-700E	Widening									
		600E:1250N-1300N	Widening	600E:1250N-1300N	Widening									
		600E:1300N-1400N	Widening	600E:1300N-1400N	Widening									
Box Culvert Install							0.0	0.0	EA	15.0	0.0%			
Pipe Culvert Install	C	146, 147	S	150	S	241	2.0	52.0	EA	222.0	23.4%			
Agg. Widening	C	1600N:400E-500E	C	1600N:400E-500E C 1300N:500E-600E C 1300N:600E-700E S 600E:1250N-1300N S 600E:1300N-1400N	C	1300N:500E-600E C 1300N:600E-700E C 600E:1250N-1300N C 600E:1300N-1400N C 1600N:400E-500E	0.3	0.3	SY	75.0	0.4%			
Agg. Profile Adj. & Add Rock							0.0	0.0	MI	75.0	0.0%			
Road Pulverization							0.0	21,595.8	SY	781,532.0	2.8%			
Cement Stabilization							0.0	21,595.8	SY	781,532.0	2.8%			
Agg Surface Install	S	1600N:500E-600E C 1600N:600E-700E S 600E:1500N-1600N S 600E:IL116-1600N	4" Agg Cap 4" Agg Cap 4" Agg Cap 4" Agg Cap	C	1600N:500E-600E C 1600N:600E-700E C 600E:1500N-1600N C 600E:IL116-1600N	4" Agg Cap 4" Agg Cap 4" Agg Cap 4" Agg Cap	C	1600N:500E-600E C 1600N:600E-700E C 600E:1500N-1600N C 600E:IL116-1600N	4" Agg Cap 4" Agg Cap 4" Agg Cap 4" Agg Cap	5,000.0	11,600.0	LF	804,095.0	1.4%
Agg. Shoulder	F	1600N:CH16-400E	Install				0.0	1.5	MI	75.0	2.0%			
Earthwork							0.0	2.0	MI	75.0	2.7%			
Oil and Chip							0.0	0.0	LF	374,014.0	0.0%			
Seeding							0.0	0.0	SY	1,412,544.0	0.0%			
Punchlist	C	200E:1800N-1900N C 1800N:100E-200E C 1800N:200E-300 C 200E:1800N-IL116 C 1600N:CH16-400E	Punch List Punch List Punch List Punch List Punch List	0.0	0.5	MI	75.0	0.7%
HMA							0.0	0.5	TON	75.0	0.7%			
Tower Site Work	Crane Pad Stabilization						0.0	0.0	EA	109.0	0.0%			
	Access Road Stabilization						0.0	9.0	EA	109.0	8.3%			

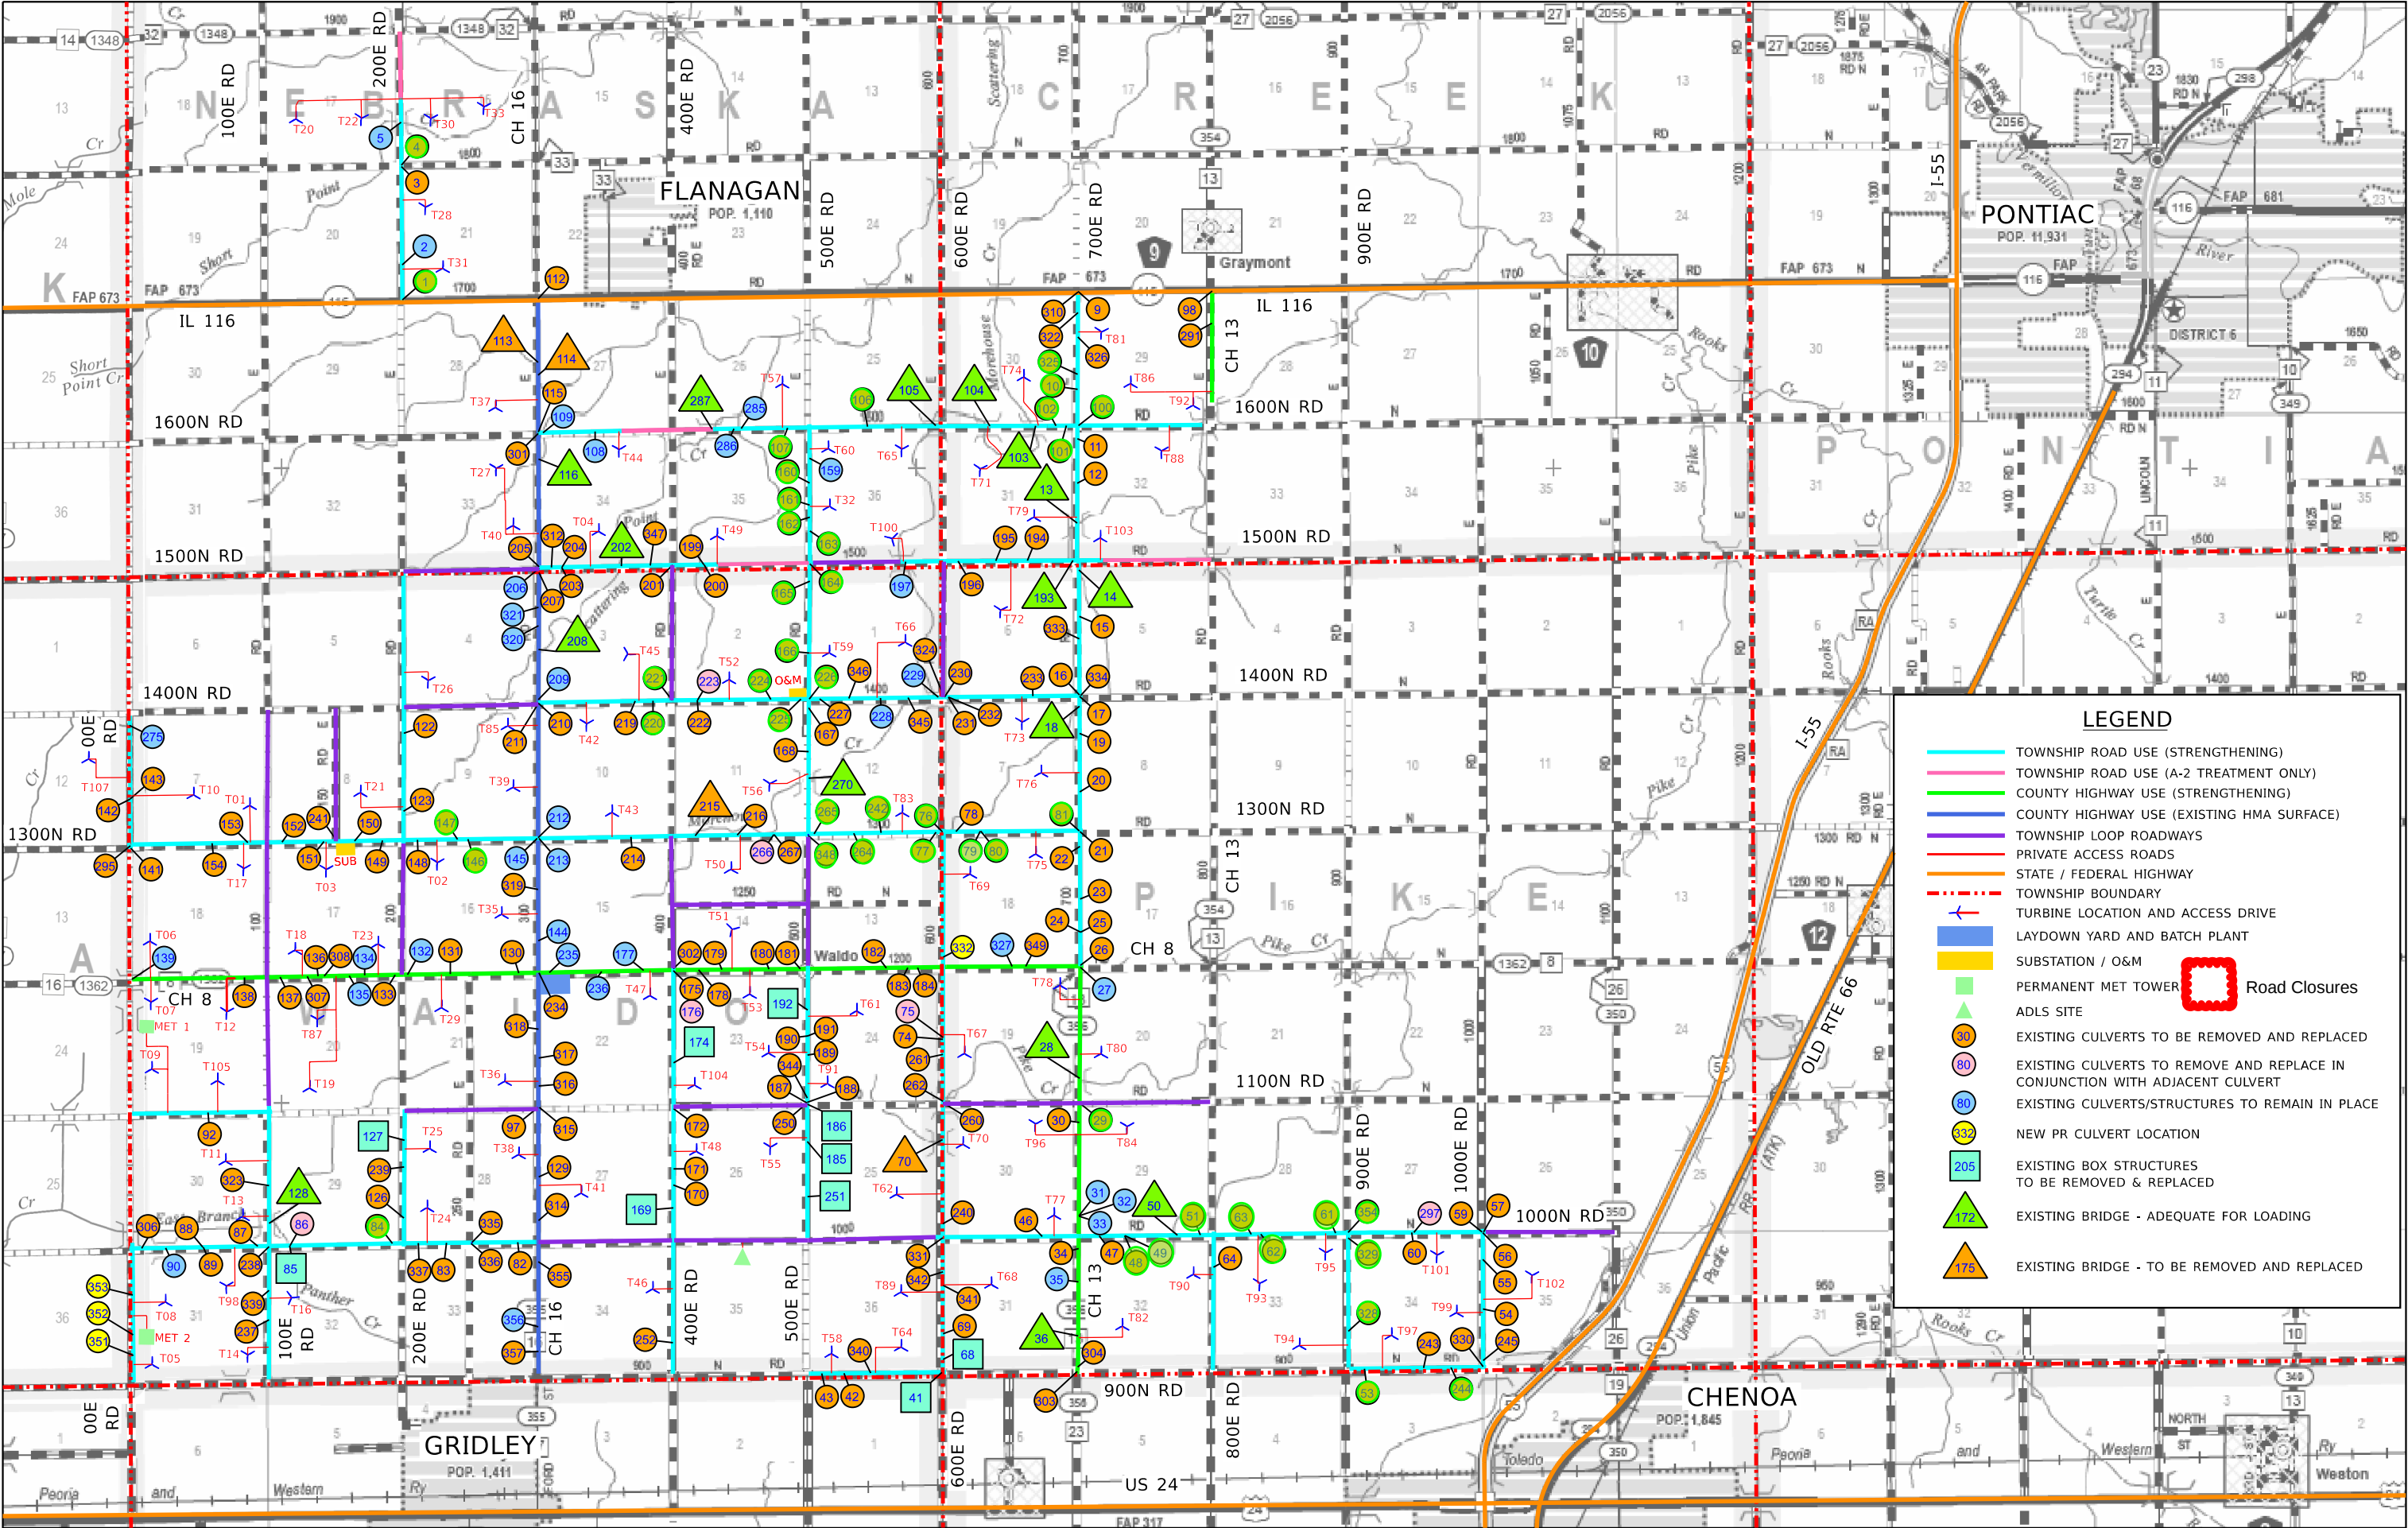

LEGEND

TOWNSHIP ROAD USE (STRENGTHENING)

TOWNSHIP ROAD USE (A-2 TREATMENT ONLY)

COUNTY HIGHWAY USE (STRENGTHENING)

COUNTY HIGHWAY USE (EXISTING HMA SURFACE)

TOWNSHIP LOOP ROADWAYS

PRIVATE ACCESS ROADS

STATE / FEDERAL HIGHWAY

TOWNSHIP BOUNDARY

TURBINE LOCATION AND ACCESS DRIVE

LAYDOWN YARD AND BATCH PLANT

SUBSTATION / O&M

PERMANENT MET TOWER

ADLS SITE

EXISTING CULVERTS TO BE REMOVED AND REPLACED

EXISTING CULVERTS TO REMOVE AND REPLACE IN CONJUNCTION WITH ADJACENT CULVERT

EXISTING CULVERTS/STRUCTURES TO REMAIN IN PLACE

NEW PR CULVERT LOCATION

EXISTING BOX STRUCTURES TO BE REMOVED & REPLACED

EXISTING BRIDGE - ADEQUATE FOR LOADING

EXISTING BRIDGE - TO BE REMOVED AND REPLACED

Road Closures

1	4/10/2026	REV 1
00	2/20/2026	IFC SUBMITTAL
REV	DATE	DESCRIPTION

DESIGNED - JDA
DRAWN - DRR/LNS
CHECKED - ML
DATE - 04/14/2026

PANTHER GROVE 2 WIND PROJECT
LIVINGSTON COUNTY, ILLINOIS

EXHIBIT A - PROJECT LAYOUT MAP (REVISION 1)

SCALE: N.T.S. SHEET 1 OF 1 SHEETS STA. TO STA.

Farnsworth GROUP

100 WALNUT ST #200
PEORIA, ILLINOIS 61602
(309) 689-9888 / info@f-w.com

TOTAL SHEETS	SHEET NO.	REVISION NO.