

Panther Grove 2

	29-Sep-26	Today
Daily Weather as of 7:00am	Mostly Sunny	Rain
Low Temperature (F)	61	69
High Temperature (F)	81	77
Ground Wind Speed (MPH):	7 MPH	10 MPH
Precipitation (in)	0.00	70%
August Precip Total (in)	1.20	

	ACTIVITY
Public Roads	Strip Public Road Radii
	Mowing Public Road Radii
	Stone Public Road Radii
Access Roads	Strip Access Road
	Cement Stabilization
	Stone Access Road
	Strip Access Road Radii
	Stone Access Road Radii

LAST WORKING DAY
Tuesday, September 29, 2026
LOCATION(S)
No Work Due to Access / Permit Restrictions
T81
No Work Due to Access / Permit Restrictions
No Work Due to Access / Permit Restrictions
No Work Due to Access / Permit Restrictions
No Work Due to Access / Permit Restrictions
No Work Due to Access / Permit Restrictions
No Work Due to Access / Permit Restrictions
No Work Due to Access / Permit Restrictions
No Work Due to Access / Permit Restrictions

Daily Safety Topics

PPE: Ensure you are wearing all required personal protective equipment (PPE), including a hard hat, safety glasses, high-visibility vest, gloves, and protective footwear. Depending on the task being performed, additional PPE such as fall protection equipment or face shields may also be required.

Seatbelt Use: Wearing a seatbelt is an important safety rule when driving, riding, or operating vehicles or equipment. Seatbelts help

Site Notes

Wednesday, September 30, 2026

TODAY
Wednesday, September 30, 2026
LOCATION(S)
No Work Due to Access / Permit Restrictions
No Work Due to Access / Permit Restrictions
No Work Due to Access / Permit Restrictions
No Work Due to Access / Permit Restrictions
No Work Due to Access / Permit Restrictions
No Work Due to Access / Permit Restrictions
(S) T81
(S) T81

NEXT WORKING DAY
Thursday, October 1, 2026
LOCATION(S)
No Work Due to Access / Permit Restrictions
No Work Due to Access / Permit Restrictions
No Work Due to Access / Permit Restrictions
No Work Due to Access / Permit Restrictions
No Work Due to Access / Permit Restrictions
(C) T81
(C) T81




Quantity Tracking				
QTY LAST WORKDAY	QTY TO DATE	UNIT	TOTAL QTY	% COMPLETE
	7	EA	35	20.0%
	5	EA	35	14.3%
	49162	LF	161120	30.5%
	47329.5	LF	161120	29.4%
	38204	LF	161120	23.7%
	36	EA	TBD	#VALUE!
	29	EA	TBD	#VALUE!

Site Information	
Manpower	
14	White Construction Management
33	White Construction Operators
25	White Construction Laborers
14	White Construction Ironworkers
0	White Construction Millwright
2	White Construction Electrician
40	Dunn Company
8	West Wind
4	Tobey's Construction & Cartage
8	KVCC
6	Prairie Materials
154	Total
Equipment	
7	Pickup Trucks
2	Dozers
2	Rollers
2	Graders
3	Cargo Trailer
0	Cranes
1	Excavators
0	Forklift
3	Trailers
0	Sand Truck
2	Sheepfoot Roller
2	Reclaimer Stabilizer
2	Smooth Drum Roller
3	Water Trucks
2	Skid Steer
31	Total

Additional Comments

QTY	Manpower	80° / 49°	Temp Range	Plan of the Day Report						73° / 63°	Temp Range	75° / 65°	Temp Range	69° / 52°	Temp Range
24	Dunn Company	None	Precipitation	Panther Grove 2						35% 0.06 in 10 AM - 4 PM	Precipitation	78% 1.09 in 8 AM - 11 PM	Precipitation	78% 0.23 in 12 AM - 1 PM	Precipitation
4	Tobey's Constr.	None None	Lighting Risk							None None	Lighting Risk	None None	Lighting Risk		
8	KVCC	None 0% None	Severe Forecast							None 0% None	Severe Forecast	Moderate 40% 8 PM - 10 PM Heavy Rain	Severe Forecast	None 0% None	Severe Forecast
4	Millennia														
0	Material Serv. Test.	8.9	Max Wind	30-Sep-2026						13.9	Max Wind	121	Max Wind	16.4	Max Wind
0	Beniach	19.5	Max Gust							22.4	Max Gust	28.6	Max Gust	26.6	Max Gust
(S) Start; (C) Continue; (F) Finish. Black text is planned. Grey text is alternate				Notes:				Notes:				Notes:			
LAST WORKING DAY				TODAY		NEXT WORKING DAY		2-Day Lookahead Planning							
Tuesday, September 29, 2026				Wednesday, September 30, 2026		Thursday, October 1, 2026		Friday, October 2, 2026							
LOCATIONS				LOCATIONS		LOCATIONS		LOCATIONS							
New Road				New Road		New Road		New Road							
Reopening				Reopening		Reopening		Reopening							
Long Duration Road Closures	☐	1300N:100E-150E	10/4/2026	800E:1000N-1400N	8/19	42	8/19	42	8/24	☐	1300N:100E-150E	10/4/2026	☐	1300N:100E-150E	10/4/2026
	☐	1300N:150E-200E	10/4/2026	800E:1500N-1600N	8/22	39	8/22	39	8/29	☐	1300N:150E-200E	10/4/2026	☐	1300N:150E-200E	10/4/2026
	☐	150E:1300N-1400N	10/4/2026	800E:1500N-1600N	8/24	37	8/23	38	8/30	☐	150E:1300N-1400N	10/4/2026	☐	150E:1300N-1400N	10/4/2026
	☐	1300N:200E-CH16	10/4/2026	800E:1500N-1600N	8/27	34	8/28	33	9/4	☐	1300N:200E-CH16	10/4/2026	☐	1300N:200E-CH16	10/4/2026
	☐	200E:CH8-1300N	10/4/2026	800N:800E-1000E	8/29	32	9/1	29	9/8	☐	200E:CH8-1300N	10/4/2026	☐	200E:CH8-1300N	10/4/2026
	☐	200E:1300N-1400N	10/4/2026	700E:IL116-1600N	8/29	30	9/1	29	9/8	☐	200E:1300N-1400N	10/4/2026	☐	200E:1300N-1400N	10/4/2026
	☐	700E:1600N-IL116	10/7/2026	1400N:800E-400E	9/1	29	9/2	28	9/9	☐	700E:1600N-IL116	10/7/2026	☐	700E:1600N-IL116	10/7/2026
	☐	700E:1500N-1600N	10/7/2026	1400N:800E-CH8	9/2	28	9/3	27	9/10	☐	700E:1500N-1600N	10/7/2026	☐	700E:1500N-1600N	10/7/2026
	☐	1600N:700E-800E	10/7/2026	1300N:200E-CH8	9/11	19	9/11	19	9/18	☐	1600N:700E-800E	10/7/2026	☐	1600N:700E-800E	10/7/2026
	☐	1600N:800E-700E	10/7/2026	1300N:100E-150E	9/10	20	9/10	20	9/17	☐	1600N:800E-700E	10/7/2026	☐	1600N:800E-700E	10/7/2026
	☐	500E:IL116-1600N	10/4/2026	1300N:100E-200E	9/10	20	9/10	20	9/17	☐	500E:IL116-1600N	10/4/2026	☐	500E:IL116-1600N	10/4/2026
	☐	1600N:400E-500E	10/4/2026	1300N:100E-200E	9/10	20	9/10	20	9/17	☐	1600N:400E-500E	10/4/2026	☐	1600N:400E-500E	10/4/2026
	☐	1600N:500E-400E	10/4/2026	CH8:700E-400E	9/14	16	9/14	16	9/21	☐	1600N:500E-400E	10/4/2026	☐	1600N:500E-400E	10/4/2026
	☐	500E:1500N-1400N	10/4/2026	CH8:900N-1000N	9/15	15	9/15	15	9/22	☐	500E:1500N-1400N	10/4/2026	☐	500E:1500N-1400N	10/4/2026
	☐	1500N:400E-500E	10/4/2026	CH8:1000N-1100N	9/16	12	9/16	12	9/25	☐	1500N:400E-500E	10/4/2026	☐	1500N:400E-500E	10/4/2026
	☐	1500N:500E-400E	10/4/2026	CH8:1000N-CH8	9/16	12	9/16	12	9/25	☐	1500N:500E-400E	10/4/2026	☐	1500N:500E-400E	10/4/2026
	☐	500E:1400N-1500N	10/4/2026	CH8:800E-400E	9/19	11	9/21	9	9/28	☐	500E:1400N-1500N	10/4/2026	☐	500E:1400N-1500N	10/4/2026
	☐	500E:1300N-1400N	10/4/2026	CH8:800E-100E	9/24	6	9/24	6	10/1	☐	500E:1300N-1400N	10/4/2026	☐	500E:1300N-1400N	10/4/2026
	☐	1400N:500E-400E	10/4/2026	CH8:200E-100E	9/24	6	9/25	6	10/2	☐	1400N:500E-400E	10/4/2026	☐	1400N:500E-400E	10/4/2026
	☐	1400N:400E-500E	10/4/2026	CH8:CH8-1300N	9/25	5	9/25	5	10/2	☐	1400N:400E-500E	10/4/2026	☐	1400N:400E-500E	10/4/2026
	☐	400E:1400N-1500N	10/4/2026	CH8:100E-400E	9/24	6	9/24	6	10/1	☐	400E:1400N-1500N	10/4/2026	☐	400E:1400N-1500N	10/4/2026
	☐	400E:1400N-1300N	10/4/2026	CH8:200E-100E	9/24	6	9/25	6	10/2	☐	400E:1400N-1300N	10/4/2026	☐	400E:1400N-1300N	10/4/2026
	☐	1400N:CH16-400E	10/4/2026	CH8:CH8-200E	9/25	5	9/25	5	10/2	☐	1400N:CH16-400E	10/4/2026	☐	1400N:CH16-400E	10/4/2026
	☐	CH8:CH3-400E	10/2/2026	CH8:400E-CH16	9/29	1	9/29	1	10/6	☐	CH8:CH3-400E	10/2/2026	☐	CH8:CH3-400E	10/2/2026
	☐	CH13:900N-1000N	10/2/2026	CH8:400E-CH8	9/29	1	9/29	1	10/6	☐	CH13:900N-1000N	10/2/2026	☐	CH13:900N-1000N	10/2/2026
	☐	1000N:CH3-800E	10/2/2026	CH8:500E-400E	10/2/2026					☐	1000N:CH3-800E	10/2/2026	☐	1000N:CH3-800E	10/2/2026
	☐	1000N:CH13-400E	10/2/2026	CH8:500E-400E	10/2/2026					☐	1000N:CH13-400E	10/2/2026	☐	1000N:CH13-400E	10/2/2026
	☐	CH13:1000N-1100N	10/2/2026	CH8:500E-400E	10/2/2026					☐	CH13:1000N-1100N	10/2/2026	☐	CH13:1000N-1100N	10/2/2026
	☐	1100N:CH3-800E	10/2/2026	CH8:500E-400E	10/2/2026					☐	1100N:CH3-800E	10/2/2026	☐	1100N:CH3-800E	10/2/2026
	☐	1100N:CH13-400E	10/2/2026	CH8:500E-400E	10/2/2026					☐	1100N:CH13-400E	10/2/2026	☐	1100N:CH13-400E	10/2/2026
	☐	CH13:1100N-CH8	10/2/2026	CH8:500E-400E	10/2/2026					☐	CH13:1100N-CH8	10/2/2026	☐	CH13:1100N-CH8	10/2/2026
	☐	CH8:CH3-400E	10/2/2026	CH8:500E-400E	10/2/2026					☐	CH8:CH3-400E	10/2/2026	☐	CH8:CH3-400E	10/2/2026
	☐	CH8:CH3-800E	10/2/2026	CH8:500E-400E	10/2/2026					☐	CH8:CH3-800E	10/2/2026	☐	CH8:CH3-800E	10/2/2026
	☐	700E:CH8-1300N	10/2/2026	CH8:500E-400E	10/2/2026					☐	700E:CH8-1300N	10/2/2026	☐	700E:CH8-1300N	10/2/2026
	☐	600E:CH8-1300N	10/5/2026	CH8:500E-400E	10/5/2026					☐	600E:CH8-1300N	10/5/2026	☐	600E:CH8-1300N	10/5/2026
	☐	600E:CH8-1100N	10/5/2026	CH8:500E-400E	10/5/2026					☐	600E:CH8-1100N	10/5/2026	☐	600E:CH8-1100N	10/5/2026
	☐	CH8:400E-500E	10/5/2026	CH8:500E-400E	10/5/2026					☐	CH8:400E-500E	10/5/2026	☐	CH8:400E-500E	10/5/2026
	☐	500E:CH8-1300N	10/5/2026	CH8:500E-400E	10/5/2026					☐	500E:CH8-1300N	10/5/2026	☐	500E:CH8-1300N	10/5/2026
	☐	500E:CH8-1100N	10/5/2026	CH8:500E-400E	10/5/2026					☐	500E:CH8-1100N	10/5/2026	☐	500E:CH8-1100N	10/5/2026
	☐	CH8:500E-400E	10/5/2026	CH8:500E-400E	10/5/2026					☐	CH8:500E-400E	10/5/2026	☐	CH8:500E-400E	10/5/2026
	☐	400E:CH8-1250N	10/5/2026	CH8:500E-400E	10/5/2026					☐	400E:CH8-1250N	10/5/2026	☐	400E:CH8-1300N	10/5/2026
	☐	400E:CH8-1100N	10/5/2026	CH8:500E-400E	10/5/2026					☐	400E:CH8-1100N	10/5/2026	☐	400E:CH8-1100N	10/5/2026
	☐	CH8:400E-CH16	10/5/2026	CH8:500E-400E	10/5/2026					☐	CH8:400E-CH16	10/5/2026	☐	CH8:400E-CH16	10/5/2026
	☐	CH8:800E-100E	10/5/2026	CH8:500E-400E	10/5/2026					☐	CH8:800E-100E	10/5/2026	☐	CH8:800E-100E	10/5/2026
	☐	100E:CH8-1300N	10/5/2026	CH8:500E-400E	10/5/2026					☐	100E:CH8-1300N	10/5/2026	☐	100E:CH8-1300N	10/5/2026
	☐	100E:CH8-1100N	10/5/2026	CH8:500E-400E	10/5/2026					☐	100E:CH8-1100N	10/5/2026	☐	100E:CH8-1100N	10/5/2026
	☐	CH8:100E-200E	10/5/2026	CH8:500E-400E	10/5/2026					☐	CH8:100E-200E	10/5/2026	☐	CH8:100E-200E	10/5/2026
	☐	200E:CH8-1300N	10/5/2026	CH8:500E-400E	10/5/2026					☐	200E:CH8-1300N	10/5/2026	☐	200E:CH8-1300N	10/5/2026
	☐	200E:CH8-1100N	10/5/2026	CH8:500E-400E	10/5/2026					☐	200E:CH8-1100N	10/5/2026	☐	200E:CH8-1100N	10/5/2026
	☐	CH8:200E-CH16	10/5/2026	CH8:500E-400E	10/5/2026					☐	CH8:200E-CH16	10/5/2026	☐	CH8:200E-CH16	10/5/2026
	☐	250:1100N-CH8	10/5/2026	CH8:500E-400E	10/5/2026					☐	250:1100N-CH8	10/5/2026	☐	250:1100N-CH8	10/5/2026
Short Duration Road Closures															
Public Road Improvements	Box Culvert			0.0	1.0	EA									

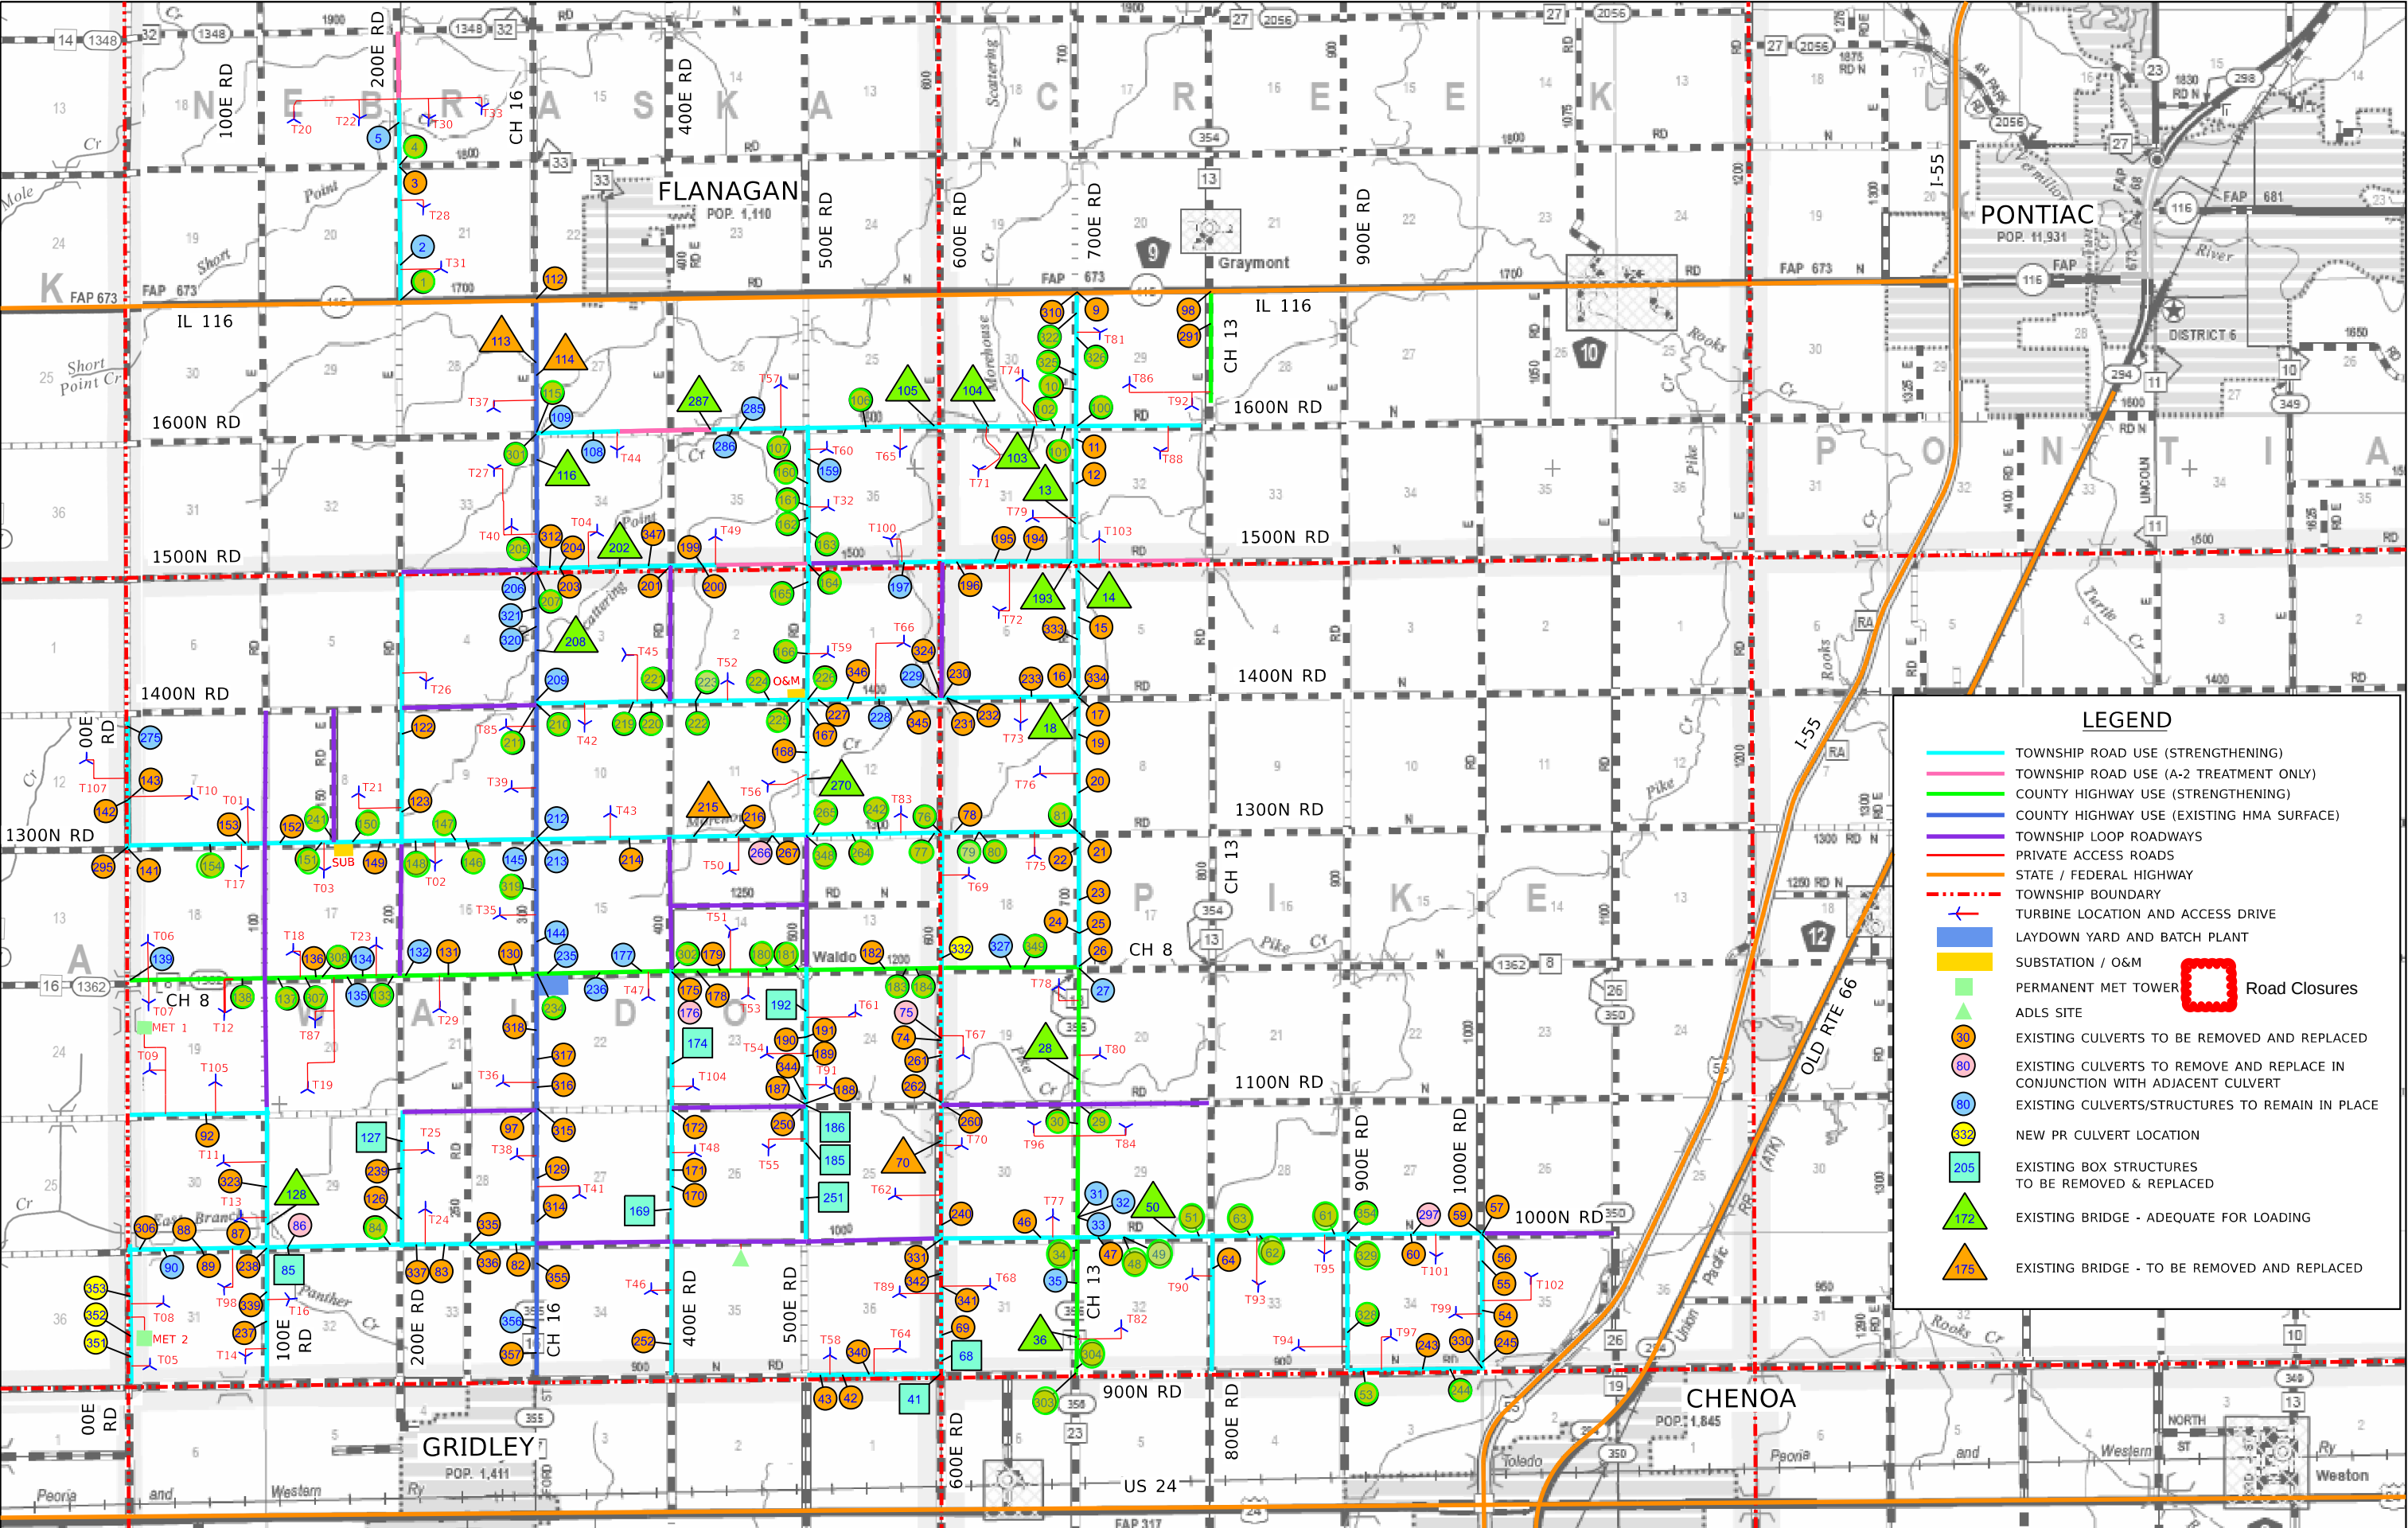

LEGEND

TOWNSHIP ROAD USE (STRENGTHENING)

TOWNSHIP ROAD USE (A-2 TREATMENT ONLY)

COUNTY HIGHWAY USE (STRENGTHENING)

COUNTY HIGHWAY USE (EXISTING HMA SURFACE)

TOWNSHIP LOOP ROADWAYS

PRIVATE ACCESS ROADS

STATE / FEDERAL HIGHWAY

TOWNSHIP BOUNDARY

TURBINE LOCATION AND ACCESS DRIVE

LAYDOWN YARD AND BATCH PLANT

SUBSTATION / O&M

PERMANENT MET TOWER

ADLS SITE

EXISTING CULVERTS TO BE REMOVED AND REPLACED

EXISTING CULVERTS TO REMOVE AND REPLACE IN CONJUNCTION WITH ADJACENT CULVERT

EXISTING CULVERTS/STRUCTURES TO REMAIN IN PLACE

NEW PR CULVERT LOCATION

EXISTING BOX STRUCTURES TO BE REMOVED & REPLACED

EXISTING BRIDGE - ADEQUATE FOR LOADING

EXISTING BRIDGE - TO BE REMOVED AND REPLACED

Road Closures

<table><tr><td>1</td><td>4/10/2026</td><td>REV 1</td><td>DESIGNED - JDA</td></tr><tr><td>00</td><td>2/20/2026</td><td>IFC SUBMITTAL</td><td>DRAWN - DRR/LNS</td></tr><tr><td>REV</td><td>DATE</td><td>DESCRIPTION</td><td>CHECKED - ML</td></tr><tr><td></td><td></td><td></td><td>DATE - 04/14/2026</td></tr></table>				1	4/10/2026	REV 1	DESIGNED - JDA	00	2/20/2026	IFC SUBMITTAL	DRAWN - DRR/LNS	REV	DATE	DESCRIPTION	CHECKED - ML				DATE - 04/14/2026	PANTHER GROVE 2 WIND PROJECT LIVINGSTON COUNTY, ILLINOIS				EXHIBIT A - PROJECT LAYOUT MAP (REVISION 1) <table><tr><td>SCALE: N.T.S.</td><td>SHEET 1 OF 1 SHEETS</td><td>STA.</td><td>TO STA.</td></tr></table>				SCALE: N.T.S.	SHEET 1 OF 1 SHEETS	STA.	TO STA.	<table><tr><td></td><td>TOTAL SHEETS</td><td>SHEET NO.</td><td>REVISION NO.</td></tr><tr><td>100 WALNUT ST #200 PEORIA, ILLINOIS 61602 (309) 689-9888 / info@f-w.com</td><td></td><td></td><td></td></tr></table>					TOTAL SHEETS	SHEET NO.	REVISION NO.	100 WALNUT ST #200 PEORIA, ILLINOIS 61602 (309) 689-9888 / info@f-w.com			
1	4/10/2026	REV 1	DESIGNED - JDA	
00	2/20/2026	IFC SUBMITTAL	DRAWN - DRR/LNS	
REV	DATE	DESCRIPTION	CHECKED - ML	
			DATE - 04/14/2026	
SCALE: N.T.S.	SHEET 1 OF 1 SHEETS	STA.	TO STA.	
	TOTAL SHEETS	SHEET NO.	REVISION NO.	
100 WALNUT ST #200 PEORIA, ILLINOIS 61602 (309) 689-9888 / info@f-w.com	

